




TOP LAYOUT

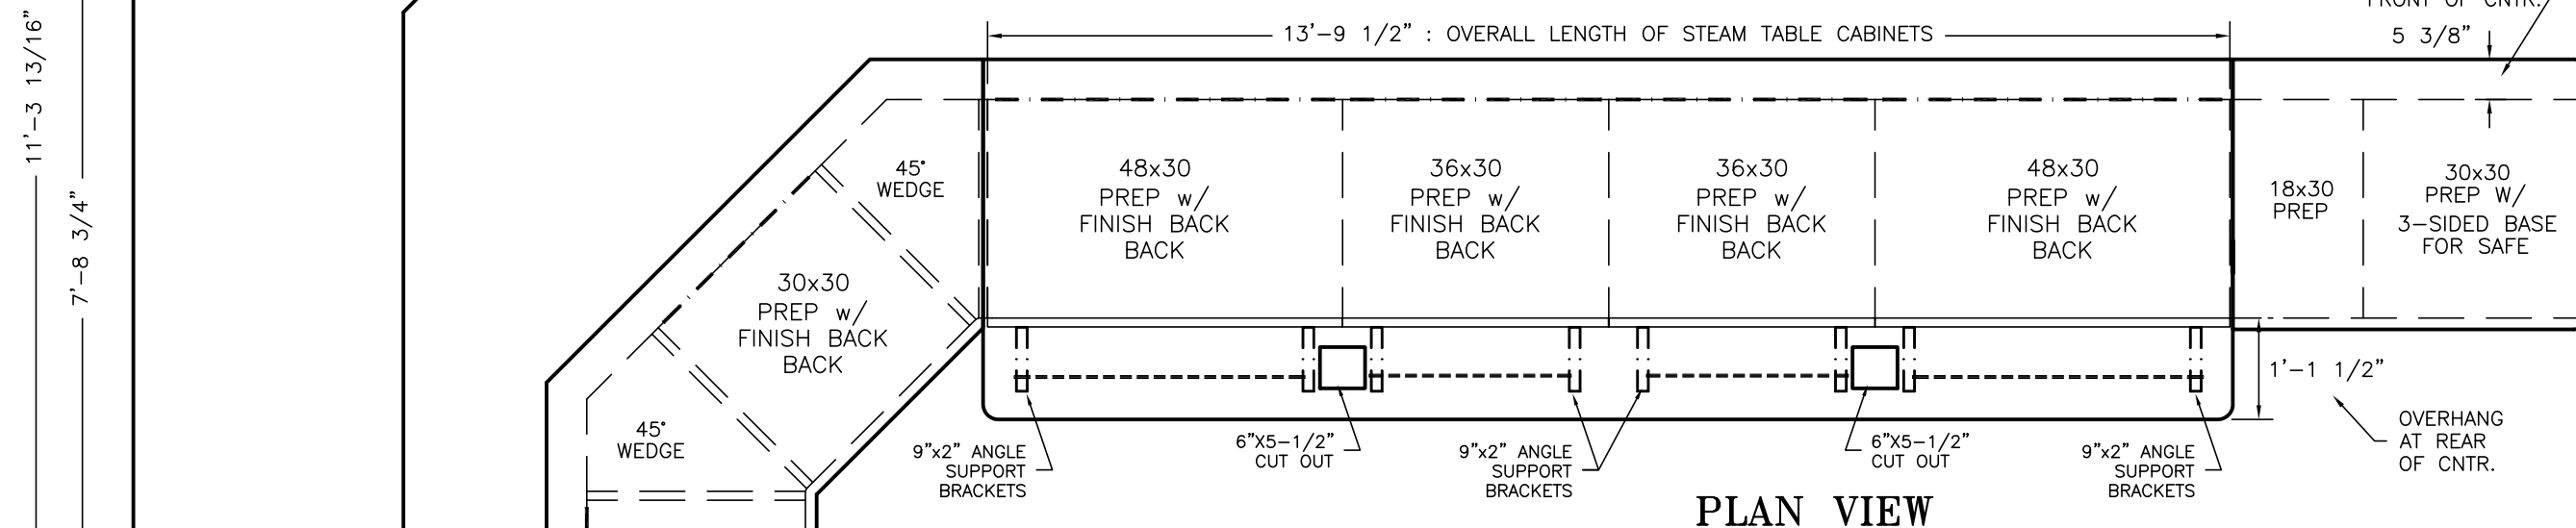

PLAN VIEW

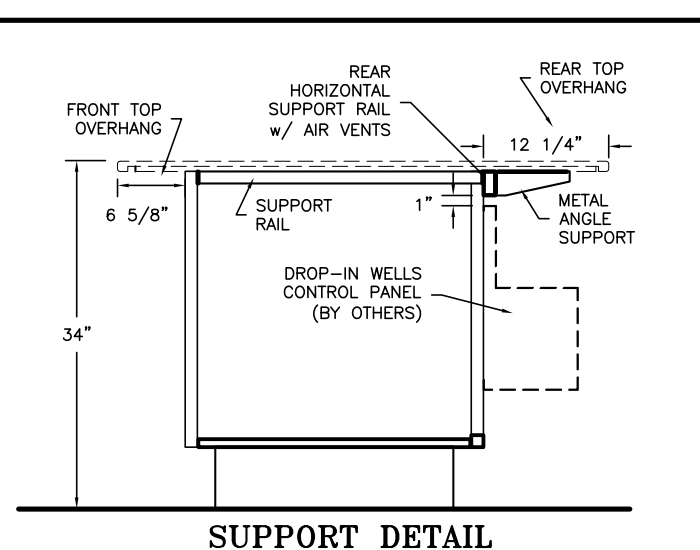

SUPPORT DETAIL

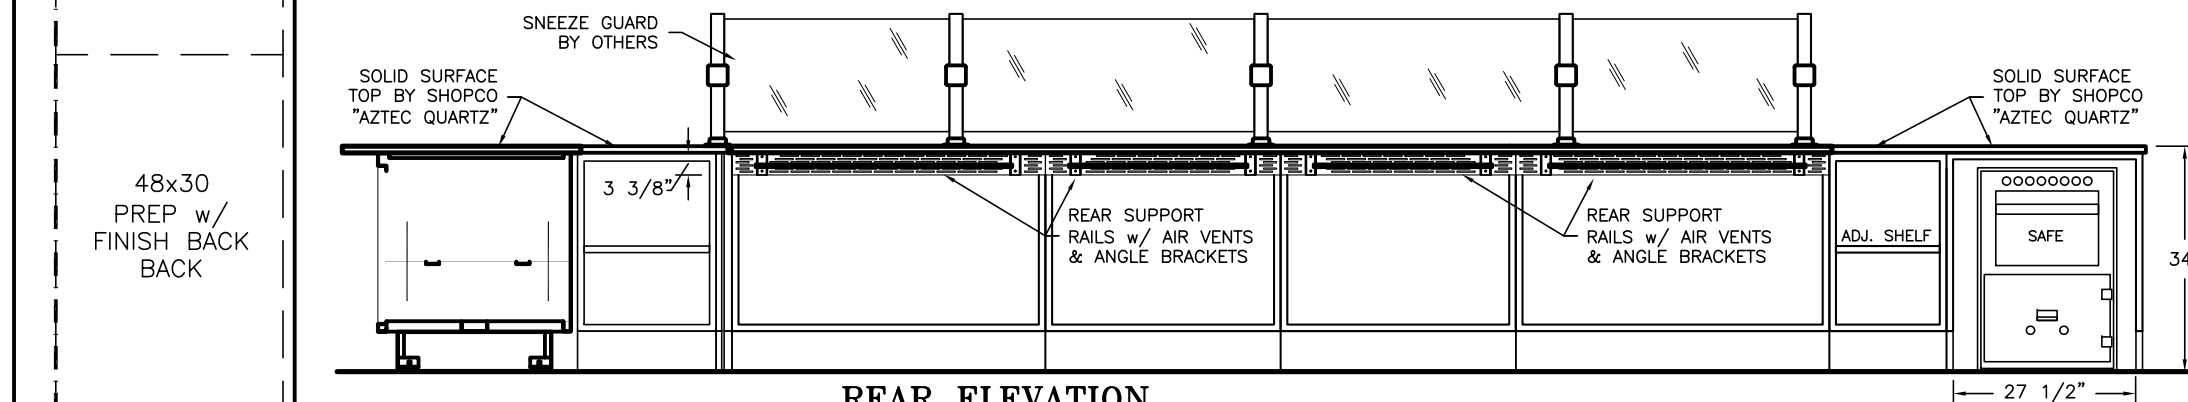

REAR ELEVATION